

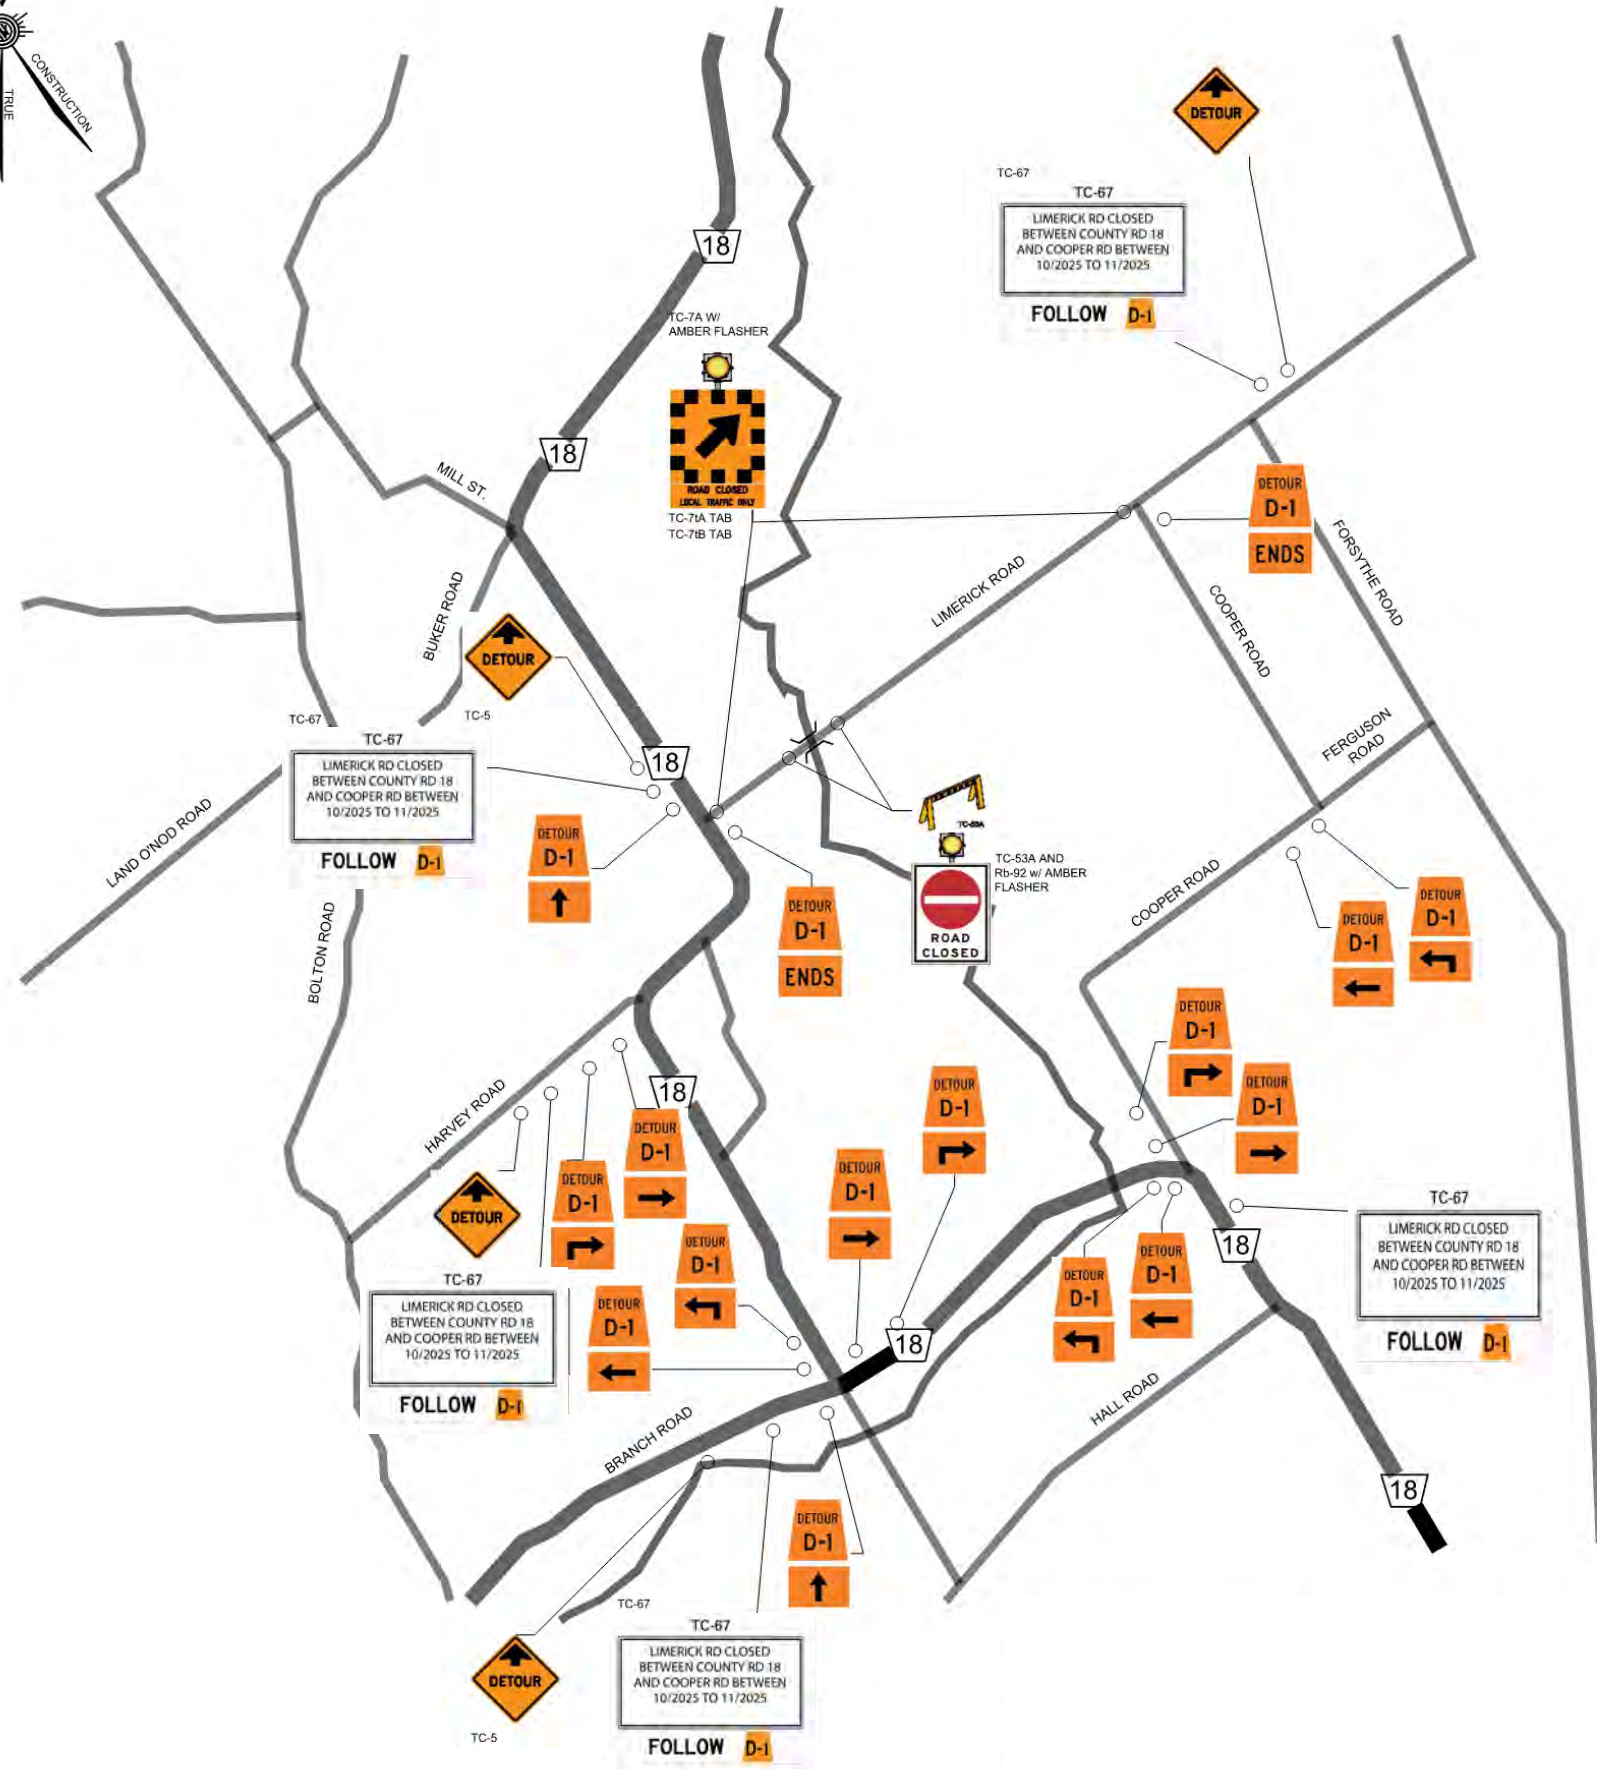
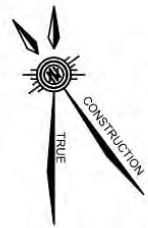


TABLE 2: DETOUR ROUTE SIGNAGE AND QUANTITIES

SIGN TYPE	NUMBER OF SIGNS
TC-5	2
TC-67 w/ TC-10 TAB	5
TC-10C	2
TC-10AL	3
TC-10BL	3
TC-10AR	3
TC-10BR	3
RB-92 W/ AMBER FLASHER	2
TC-7, TC-7A, TC-7B, FLASHER	2

client

D.W. BUILDING
RESTORATION

scale N/A

0.	PRELIMINARY	10-11-21
revisions		date

A	A detail no. no. de détail
B	B location drawing no. sur dessin no.

project

drawing

designed	reviewed
----------	----------

drawn	approved
-------	----------

date

project number	drawing number
----------------	----------------